
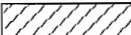
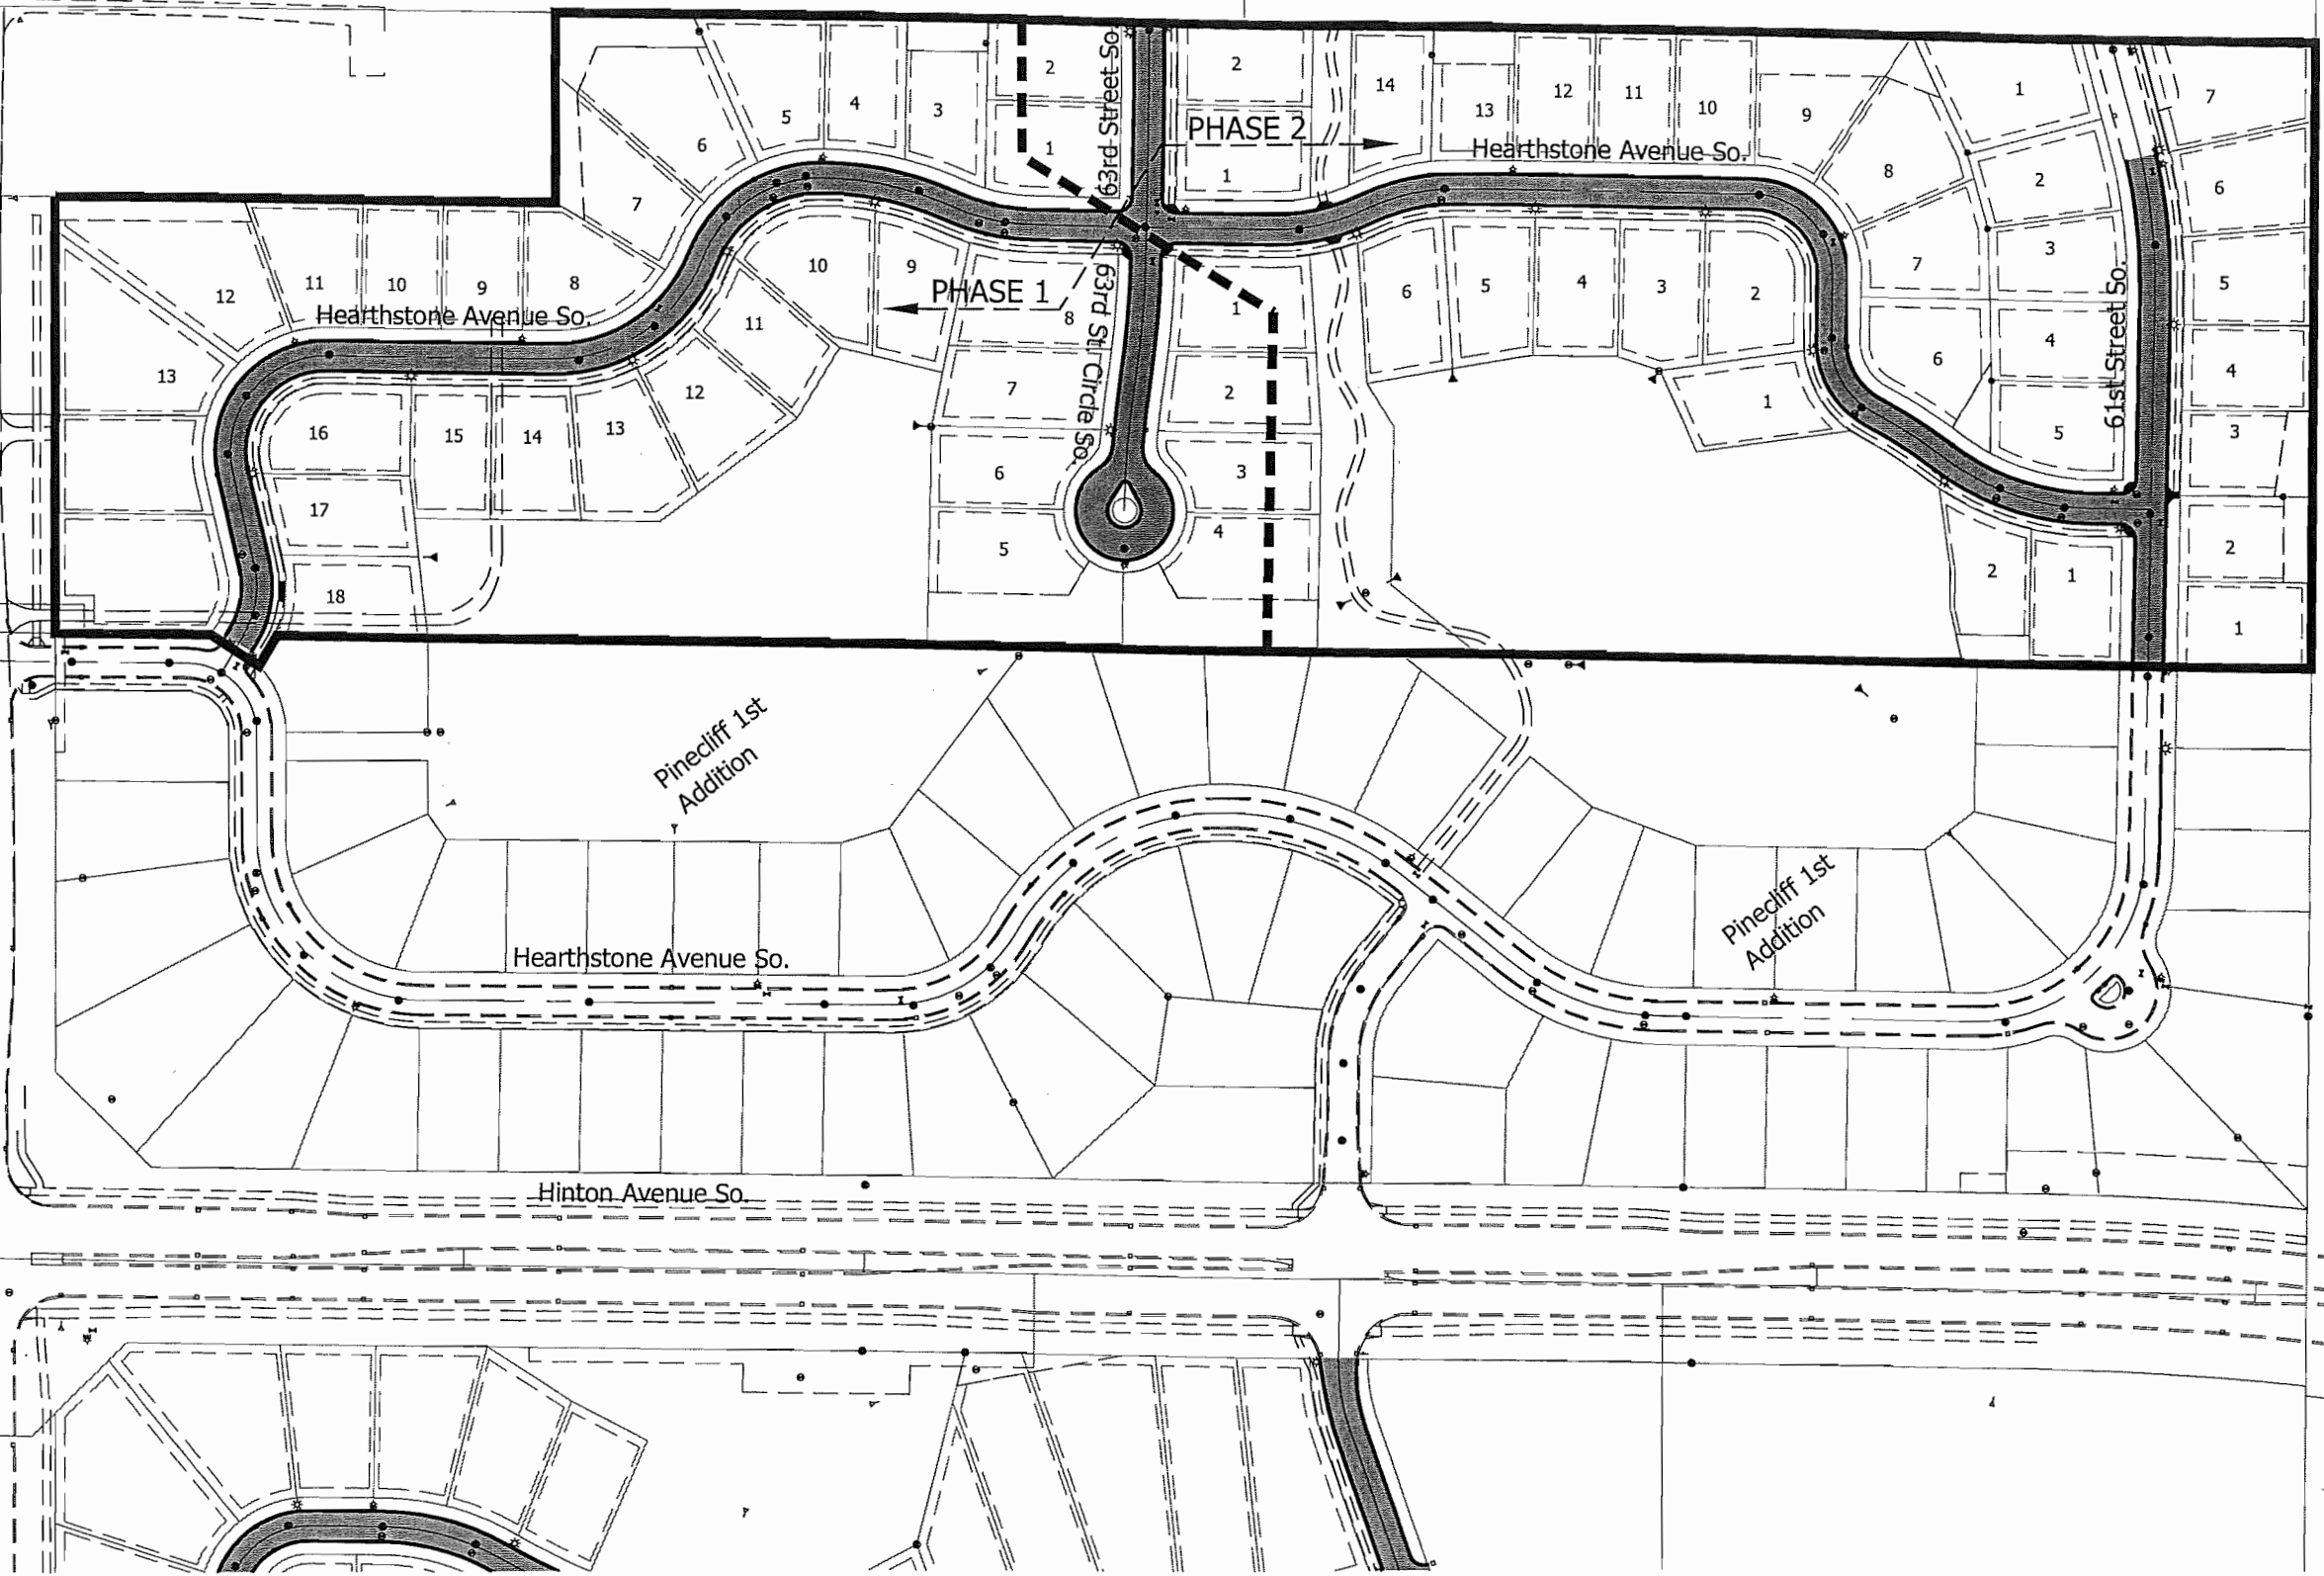


I:\4814808278\CAD\DWG\4808278G104A.dwg Wednesday, February 18, 2009 1:14:55 PM

 METHOD 1 CONSTRUCTION  
 (INTERIM MAT RECLAMATION AND  
 FINAL STREET CONSTRUCTION)  
 METHOD 2 CONSTRUCTION  
 (EXISTING BITUMINOUS WEDGE MILL  
 AND OVERLAY)



I HEREBY CERTIFY THAT THIS PLAN, SPECIFICATION, OR REPORT  
 IS MY OWN WORK AND THAT I AM A DULY LICENSED PROFESSIONAL ENGINEER  
 UNDER THE LAWS OF THE STATE OF MINNESOTA.  
 PRINT NAME: MICHAEL J. BOEK  
 SIGNATURE: *Michael J. Boek*  
 DATE: 2/18/09 LIC. NO.: 44575  
 PROD. NO.: 46-08-278

City of Cottage Grove  
 Minnesota  
 © BONESTROO 2009 www.bonestroo.com

**Bonestroo**

**COTTAGE GROVE, MINNESOTA**  
 2009 FINAL STREET CONSTRUCTION PROJECT  
 STREET IMPROVEMENTS  
 LOCATION PLAN - SILVERWOOD ADDITION

4808278G104A  
 SHEET NUMBER  
**G1.04**