


I:\48\4808278\CAD\DWG\4808278G103A.dwg Wednesday, February 18, 2009 1:13:40 PM

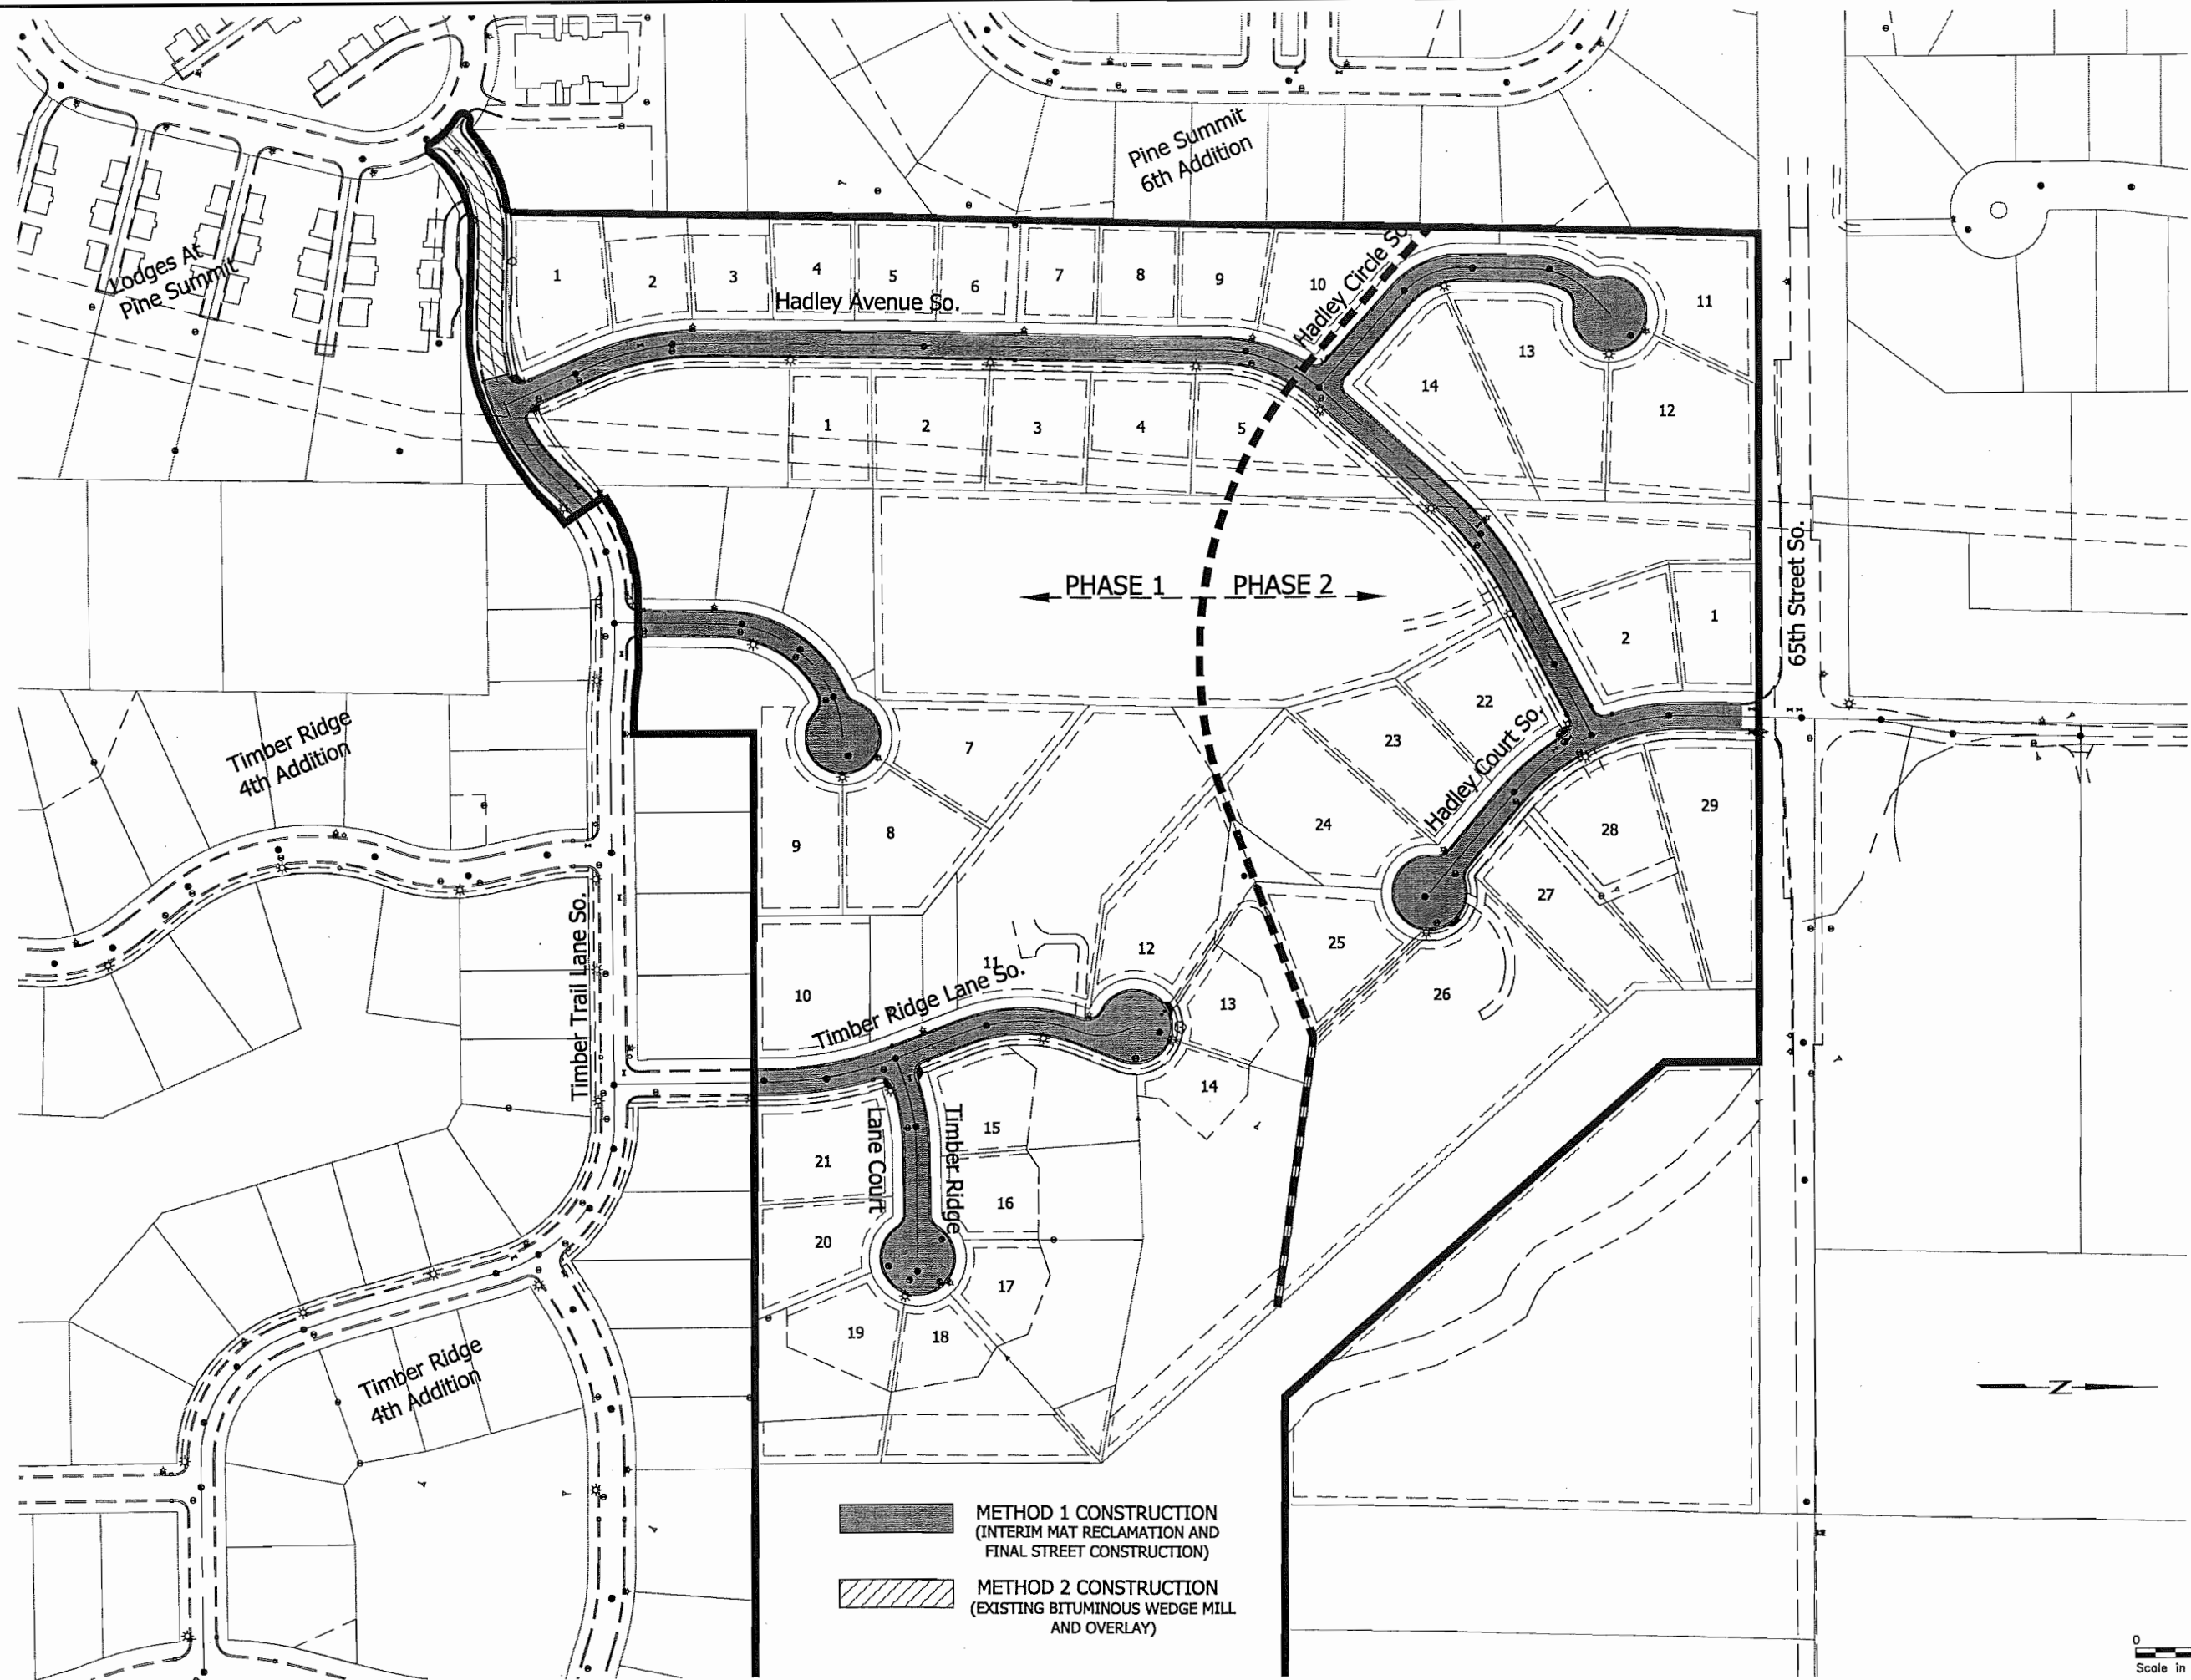

- METHOD 1 CONSTRUCTION  
(INTERIM MAT RECLAMATION AND FINAL STREET CONSTRUCTION)
- METHOD 2 CONSTRUCTION  
(EXISTING BITUMINOUS WEDGE MILL AND OVERLAY)



0 100 200  
Scale in feet

**COTTAGE GROVE, MINNESOTA**  
2009 FINAL STREET CONSTRUCTION PROJECT  
STREET IMPROVEMENTS  
LOCATION PLAN - TIMBER RIDGE 6TH ADDITION

**Bonestroo**

City of Cottage Grove  
Minnesota  
www.bonestroo.com

I HEREBY CERTIFY THAT THIS PLAN, SPECIFICATION, OR REPORT  
AND THAT I AM A FULLY LICENSED PROFESSIONAL ENGINEER  
UNDER THE LAWS OF THE STATE OF MINNESOTA.  
PRINT NAME: MICHAEL J. BOEX  
SIGNATURE: *Michael J. Boex*  
DATE: 2/18/09 LIC. NO.: 44576

4808278G103A  
SHEET NUMBER  
**G1.03**

SURVEY  
DRAWN  
DESIGNED  
MJB  
APPROVED  
MJB  
DATE  
PROJ. NO.  
48-08-278